




EXISTING TRIANGLE



CONTEXT MAP

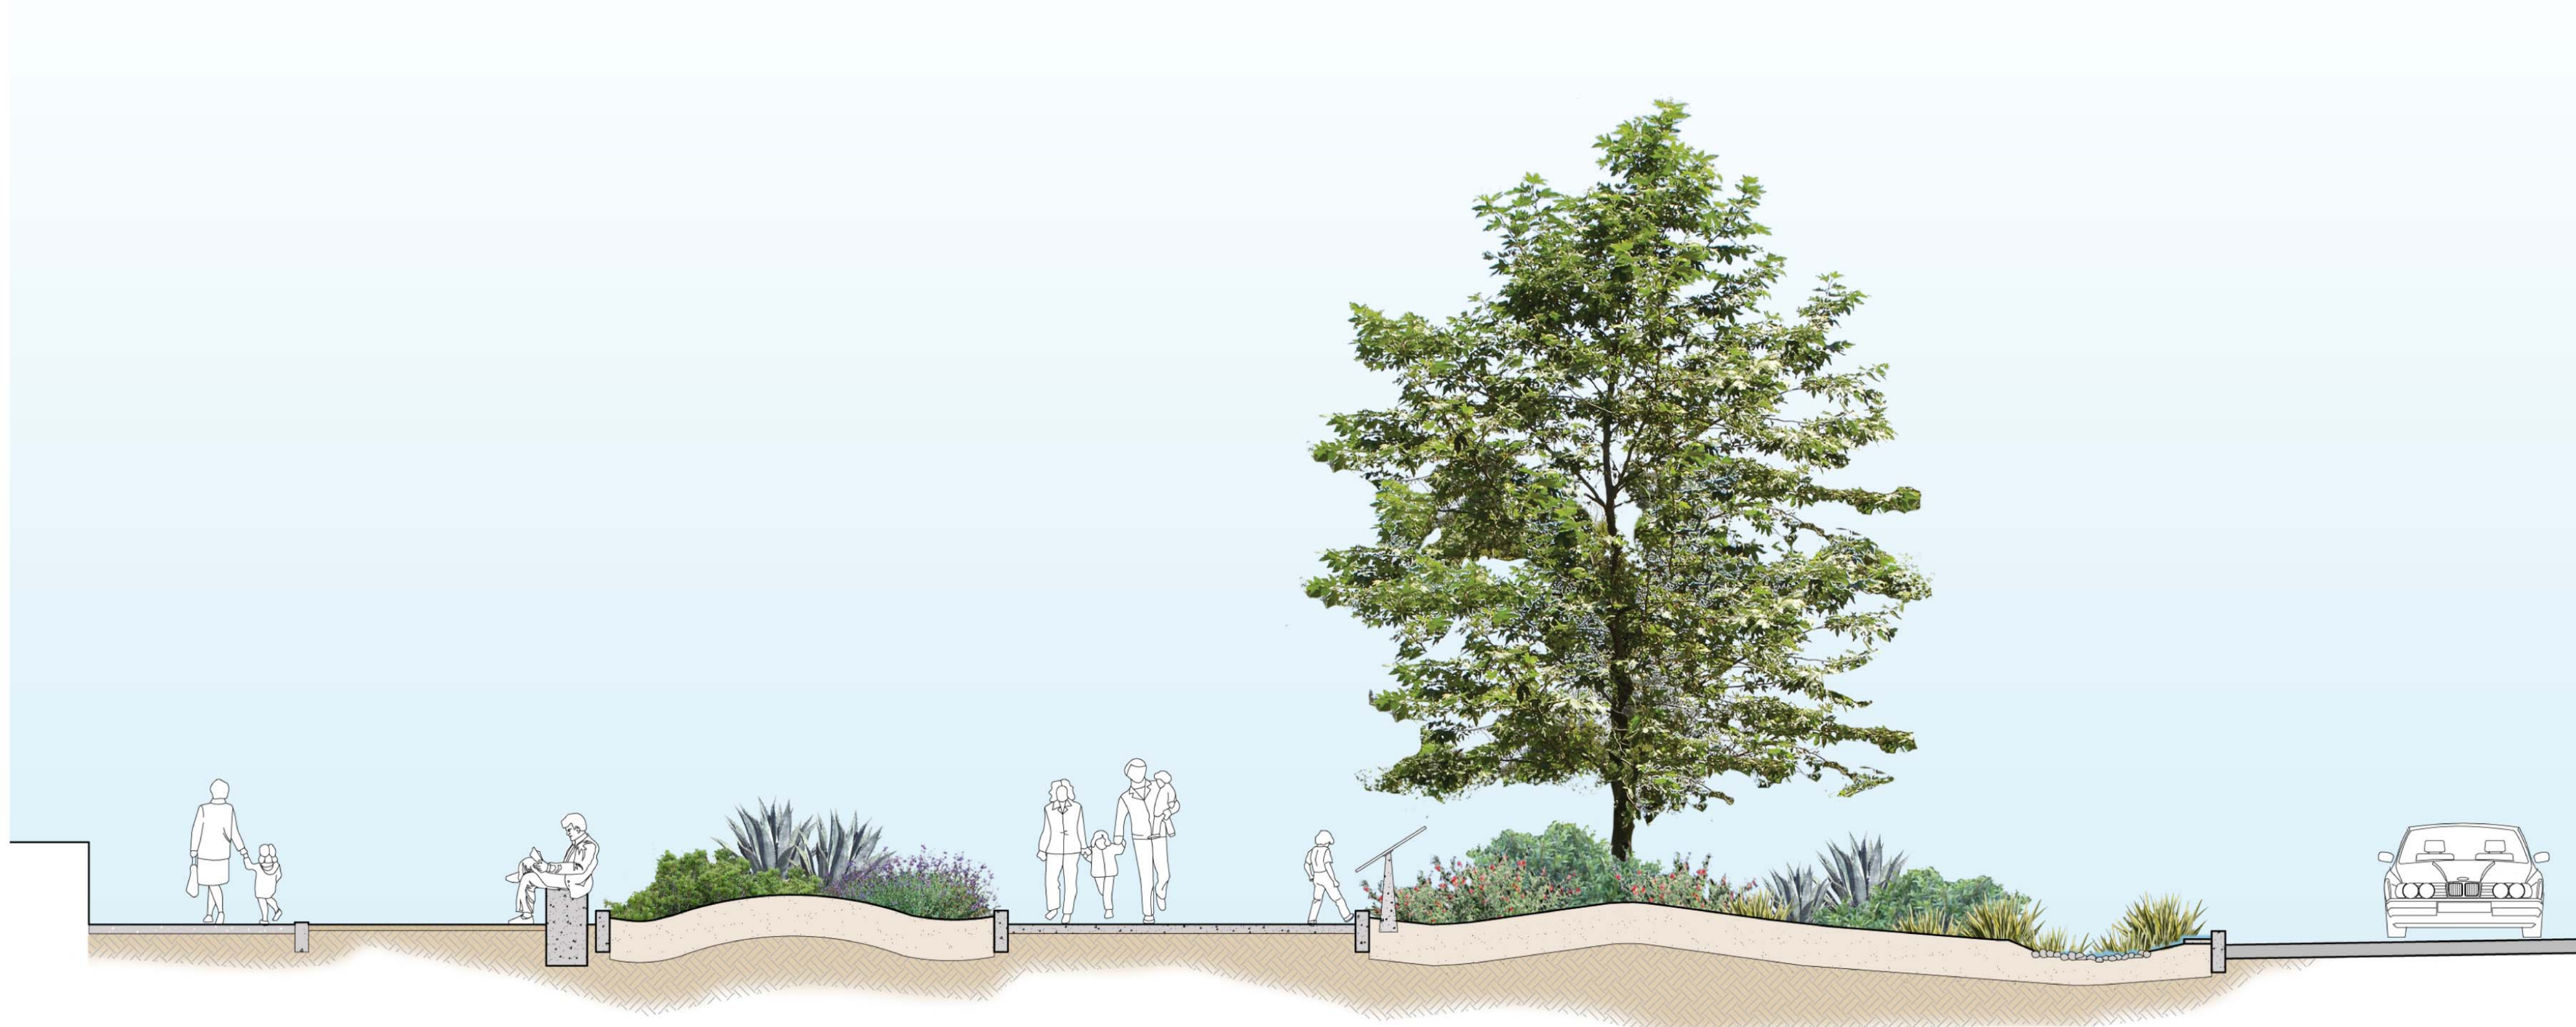

SECTION 'A'

SCALE: 1/4" = 1'-0"



Jacaranda mimosifolia "Jacaranda"



Platanus racemosa "California Sycamore"



Tabebuia chrysoricha "Golden Trumpet Tree"



SITE PLAN

SCALE: 3/32" = 1'-0"

Site Plan

THE TRIANGLE PROJECT AT ARGYLE & YUCCA

COMMUNITY MEETING #2

SPONSORED BY:
COUNCIL PRESIDENT ERIC GARCETTI,
CD 13

MIA LEHRER
+ associates
landscape architecture

